




A-A SEKTION 1:100

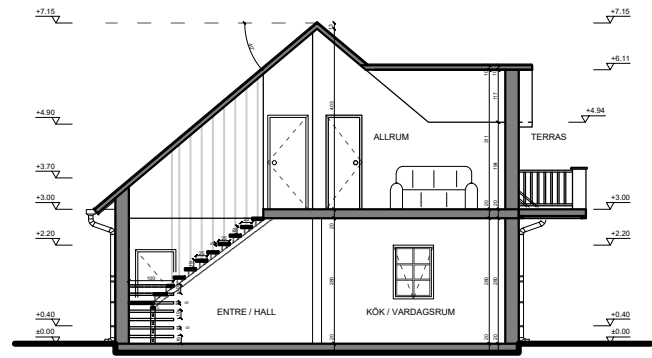

B-B SEKTION 1:100

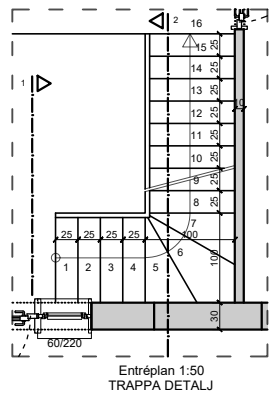


Entréplan 1:50  
TRAPPA DETALJ

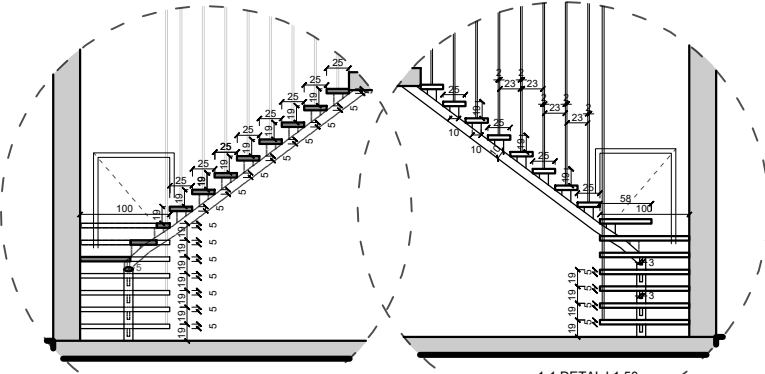


2-2 DETALJ 1:50  
TRAPPA DETALJ


1-1 DETALJ 1:50  
TRAPPA DETALJ

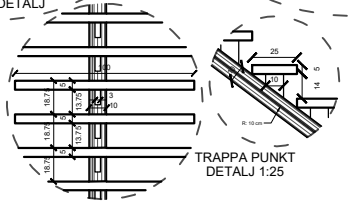

TRAPPA PUNKT  
DETALJ 1:25

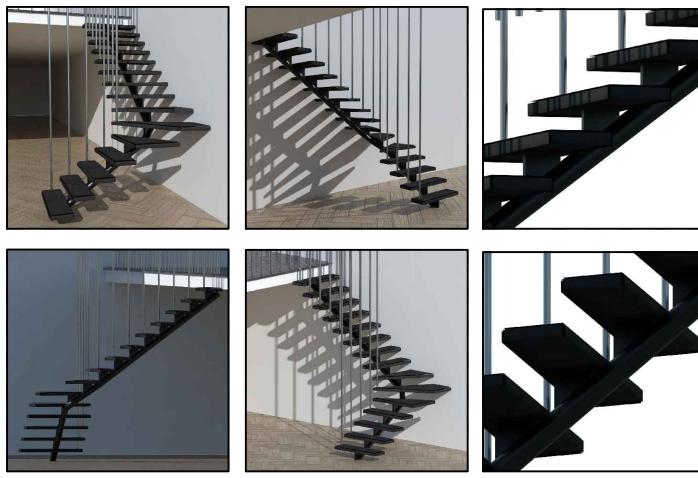

SKALA 1:50

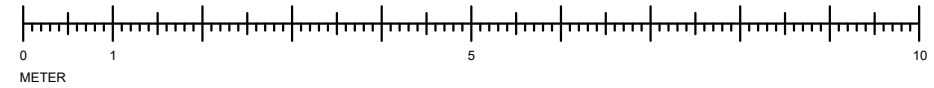

SKALA  
1:100 (A3)

DATUM